
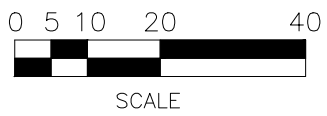


1205 OSAGE ST.
BLDG. #1001-01

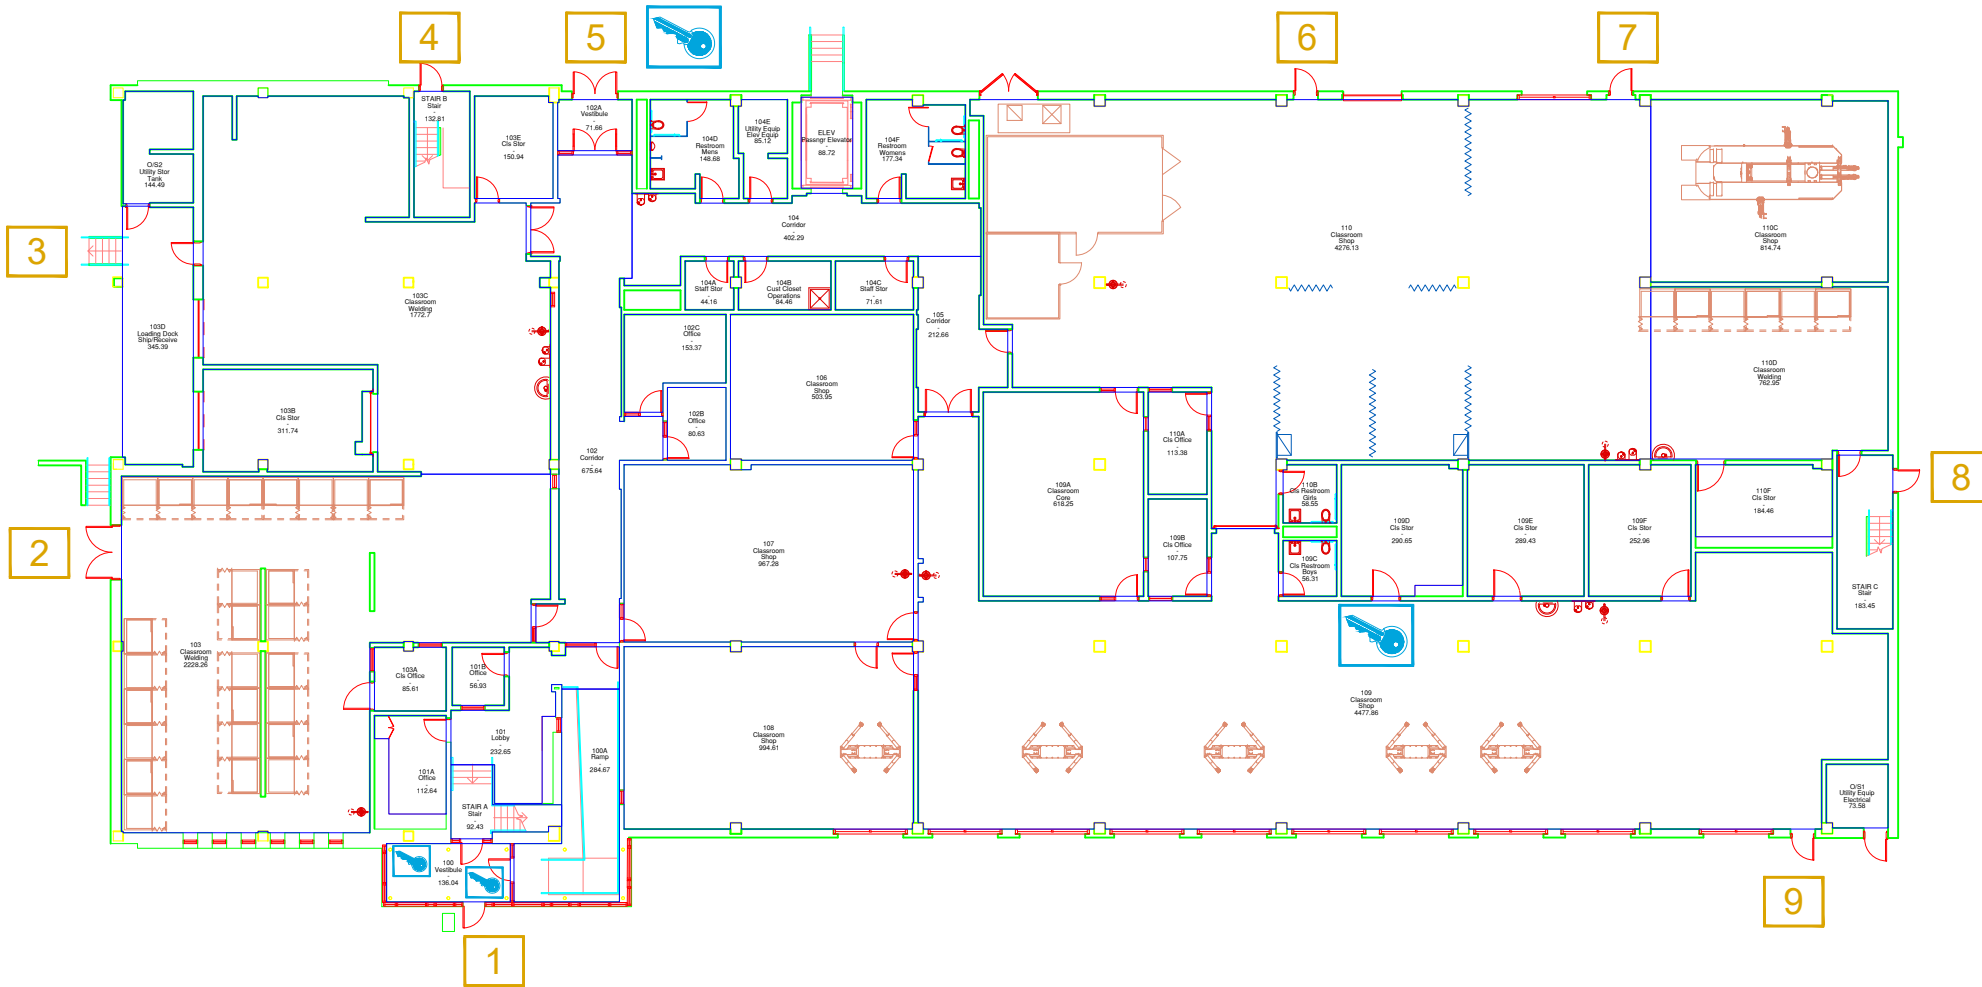

The Material contained herein has been obtained by DPS from various sources. Although it is deemed to be correct, neither the Facility Management Dept nor any other school dept or official, can warrant the accuracy of any of the material. Third parties are cautioned to verify information contained on this page, prior to reliance upon it.

		FACILITY PLANNING DEPT. Asset Management Program		
		1205 OSAGE ST 1205 OSAGE ST FIRST FLOOR		
DRAWN BY SPACE MANAGEMENT	DATE 08/2015	SCALE by scale	DWG NO. 1001-01.dwg	REV 0
CHECKED	DATE	SHEET 1 of 3		