
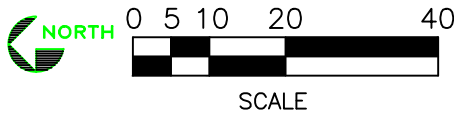


Emily Griffith Campus

BLDG #860-05

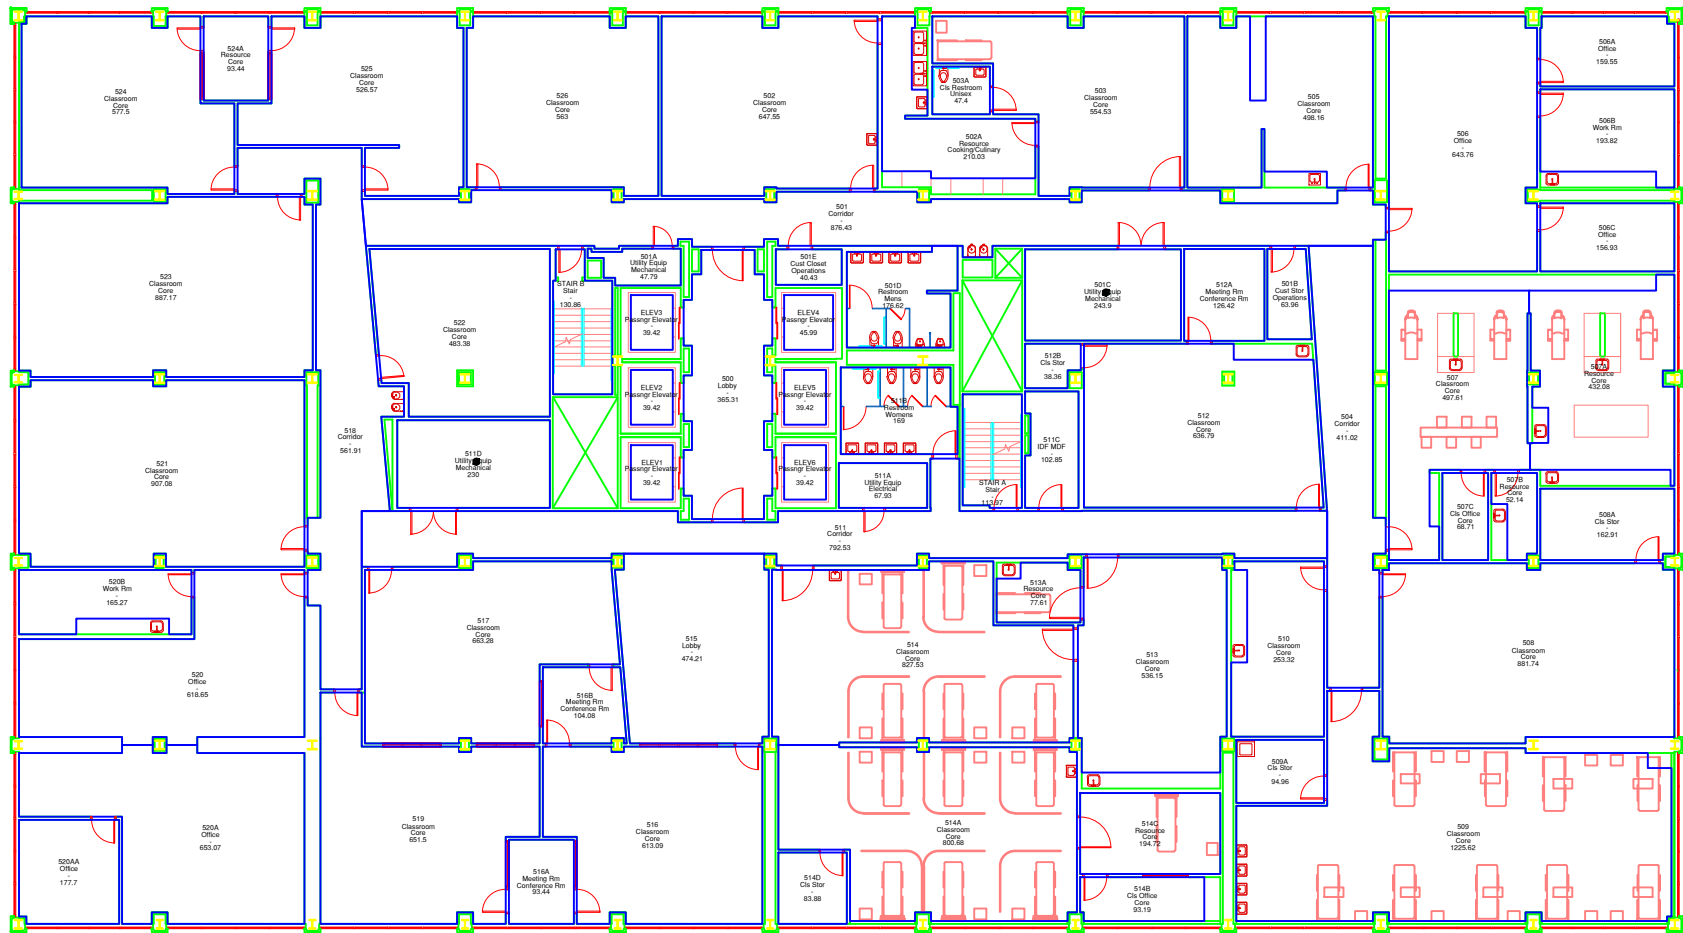

The Material contained herein has been obtained by DPS from reliable sources. Although it is deemed to be valid, neither the Facility Management Dept nor any other school dept or official, can warrant the accuracy of any of this material. Third parties are cautioned to verify information contained on this page, prior to reliance upon it.

		FACILITY PLANNING DEPT. Asset Management Program		
		Emily Griffith Campus 1860 Lincoln St. Fifth Floor		
DRAWN BY SPACE MANAGEMENT	DATE 05/2014	SCALE by scale	DWG NO. 860-05.dwg	REV 0
CHECKED DATE			SHEET 9 of 18	